



Note:  
 This plan is provided to show locations of typical conditions only as a frame of reference.  
 Please contact Green Roof Solutions if you have any questions regarding project specific details.


1 Green Roof Plan  
 Scale: 1/4" = 1'-0"

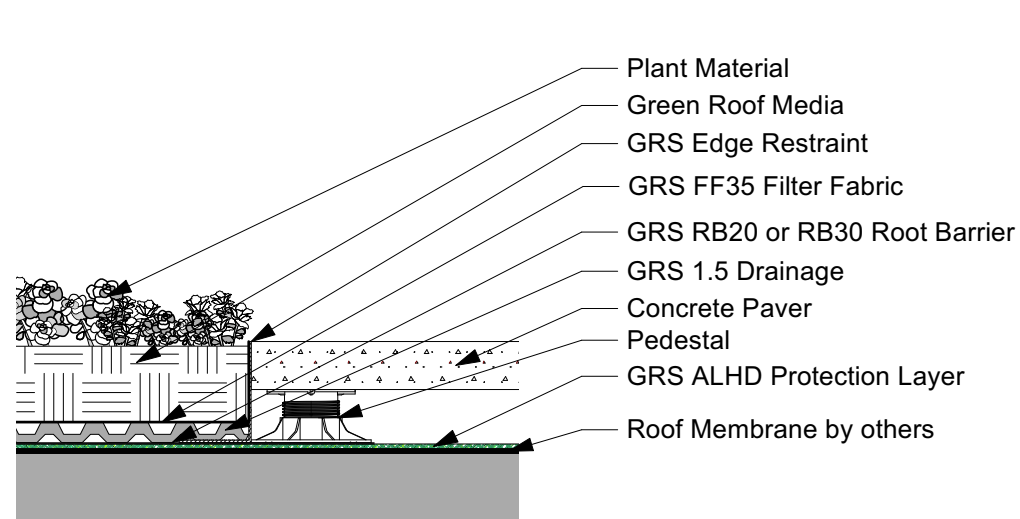


1 Green Roof at Pavers  
Scale: 1 1/2" = 1'-0"

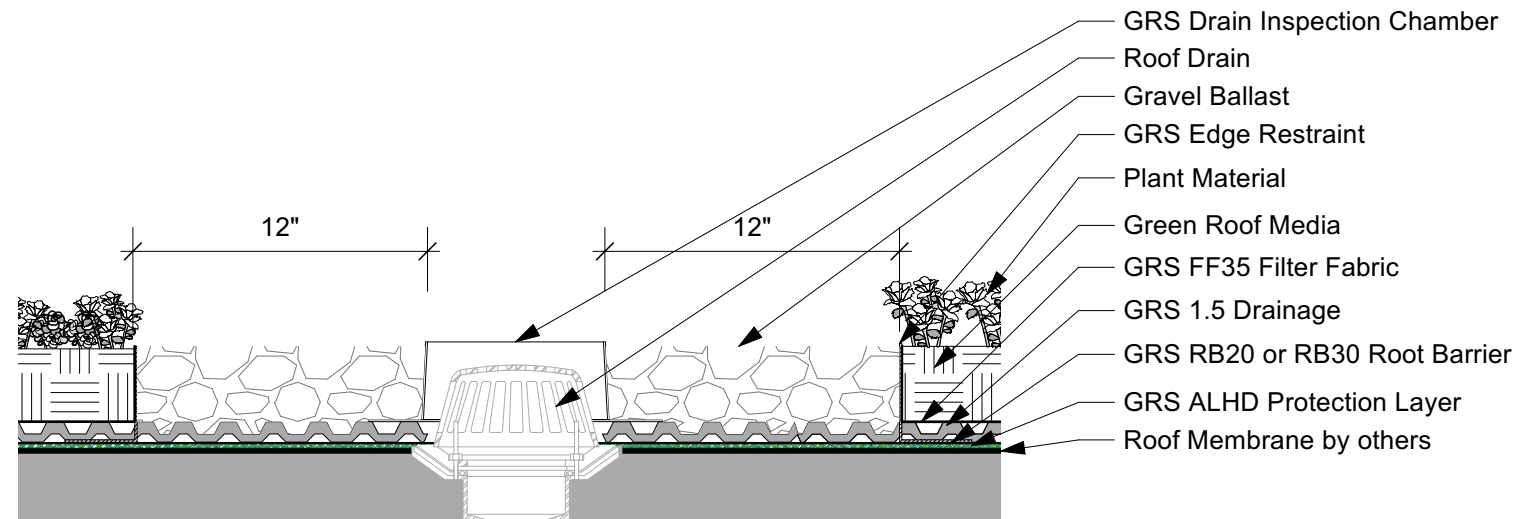

2 Green Roof at Roof Drain  
Scale: 1 1/2" = 1'-0"

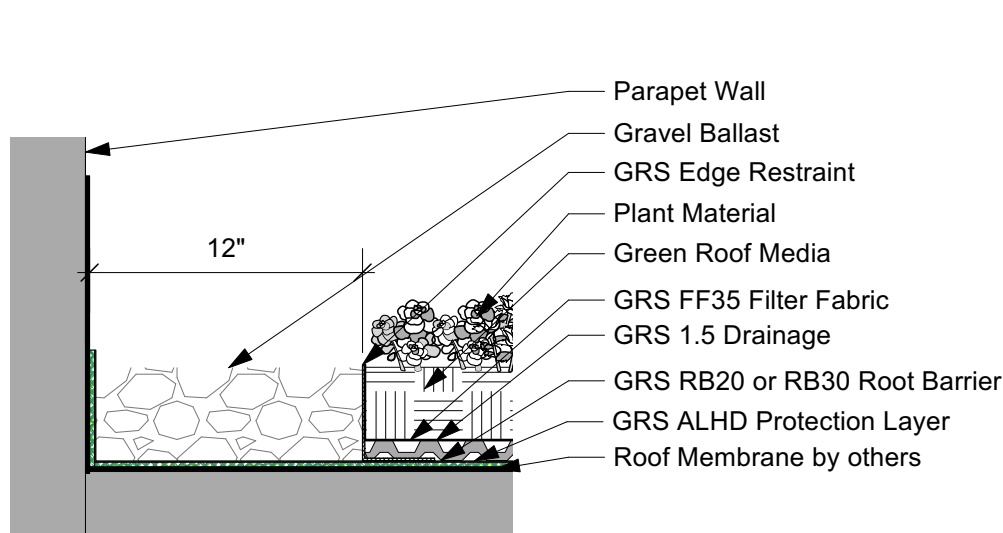

3 Green Roof at Parapet  
Scale: 1 1/2" = 1'-0"

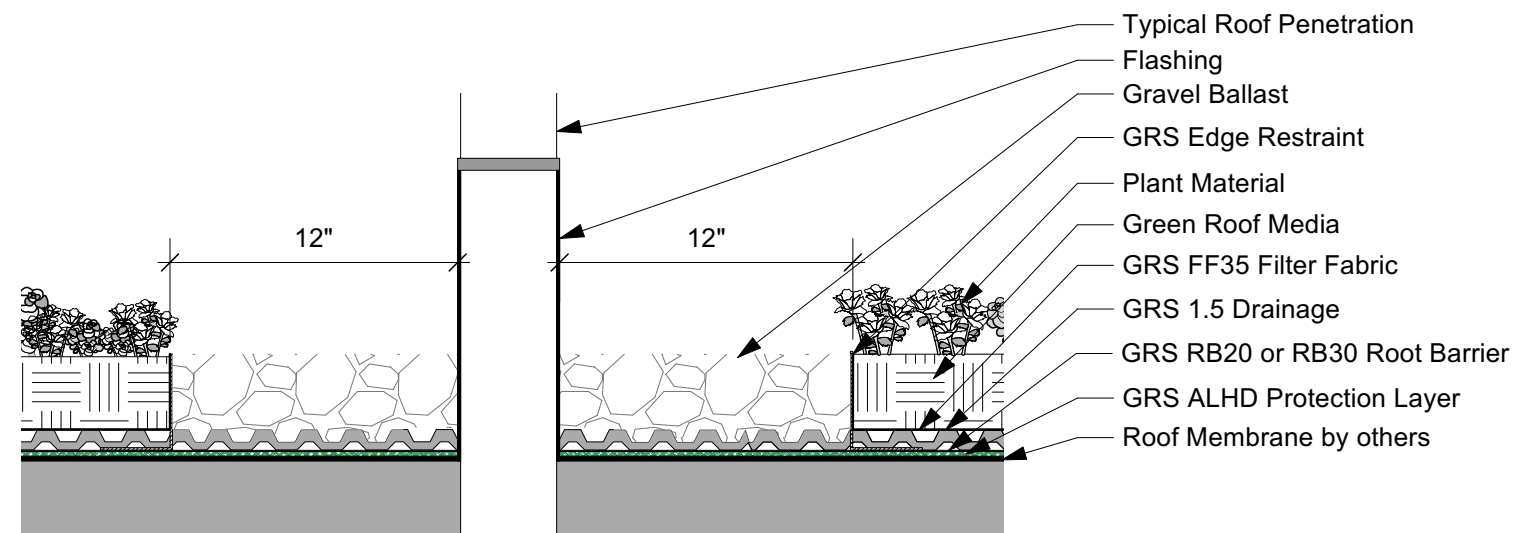

4 Green Roof at Penetration  
Scale: 1 1/2" = 1'-0"