

- Flashing by others typ
- Vegetation Free Zone
- GRS Edge Restraint
- Vegetation
- GRS Green Roof Media
- GRS FF35 Filter Fabric
- GRS 1.5 Drainage Panel
- GRS RB20/RB30 Root Barrier
- GRS Air Layer (optional)
- Mod Bit Membrane by others
- roof deck by others

8" min. typ.

12" typ.

Notes:

1. details are based on best practices
2. check with roofing manufacturer for system specific requirements




Green Roof over Modified Bitumin Roof - Wall Transition

Scale: 3" = 1'-0"



[www.greenroofsolutions.com](http://www.greenroofsolutions.com)

4336 Regency Drive  
 Glenview, IL 60025  
 T: 866.675.9963  
 F: 847.297.7937

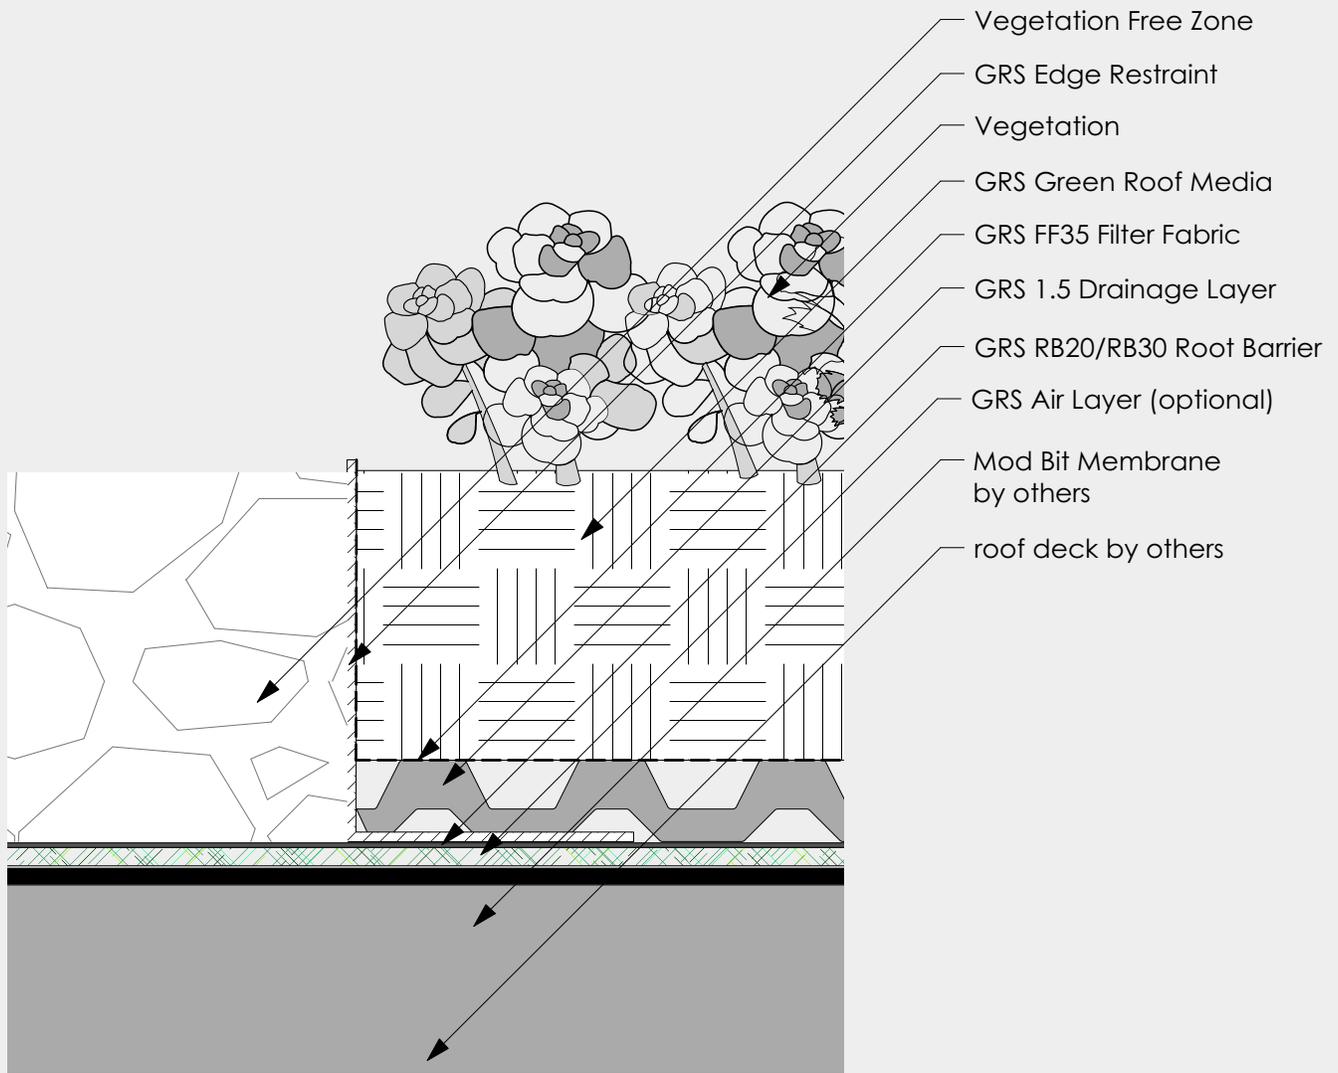

General Notes

1. details are based on best practices
2. check with roofing manufacturer for system specific requirements




Green Roof over Modified Bitumin Roof typical  
 6" = 1'



[www.greenroofsolutions.com](http://www.greenroofsolutions.com)

4336 Regency Drive  
 Glenview, IL 60025  
 T: 866.675.9963  
 F: 847.297.7937

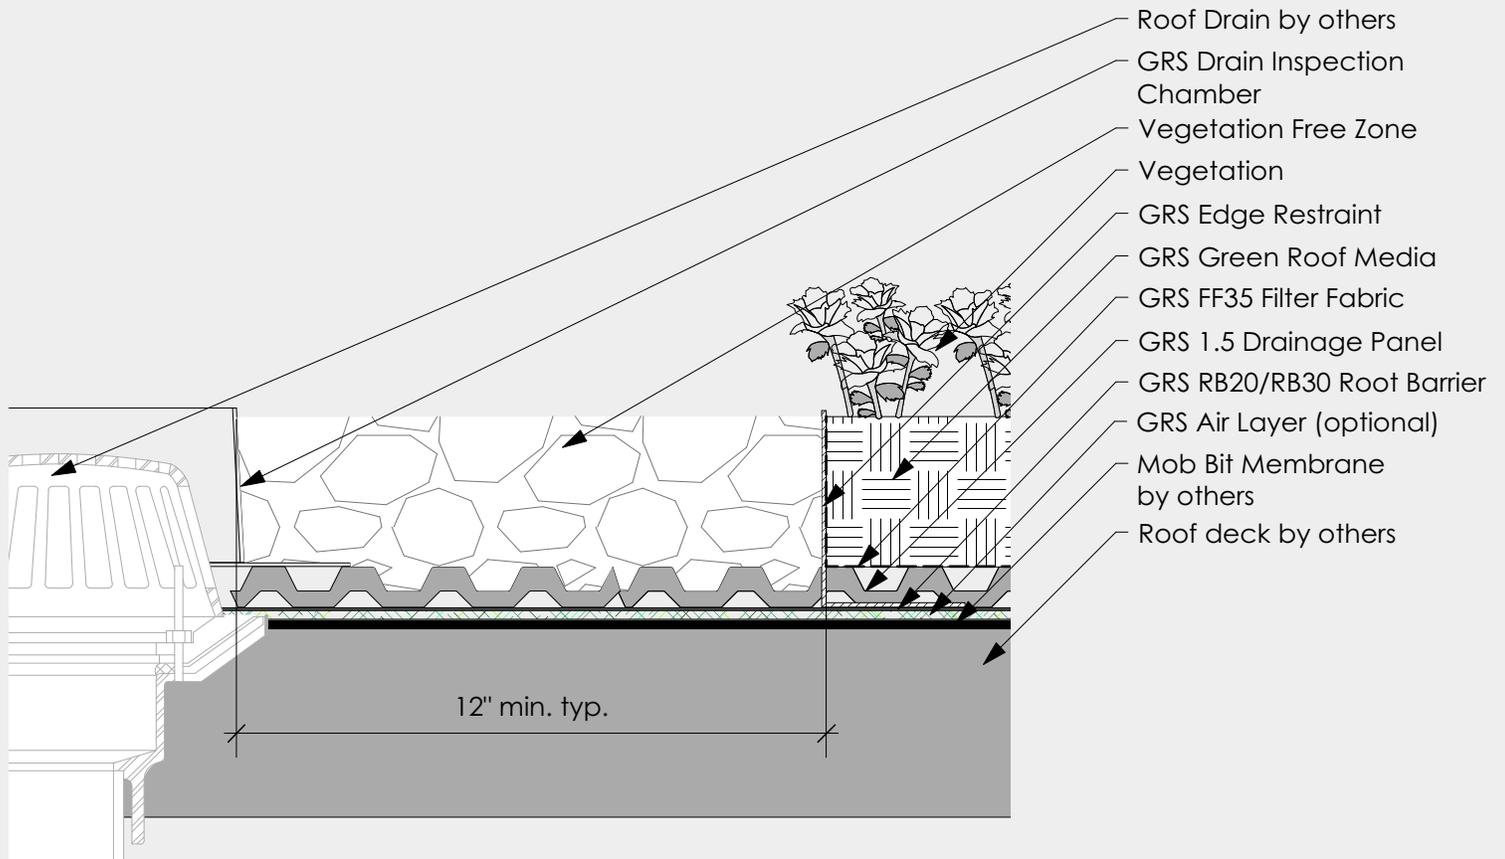


Notes:

1. details are based on best practices
2. check with roofing manufacturer for system specific requirements

GRS

Green Roof over Modified Bitumin Roof - Drain Transition

Scale: 3" = 1'-0"

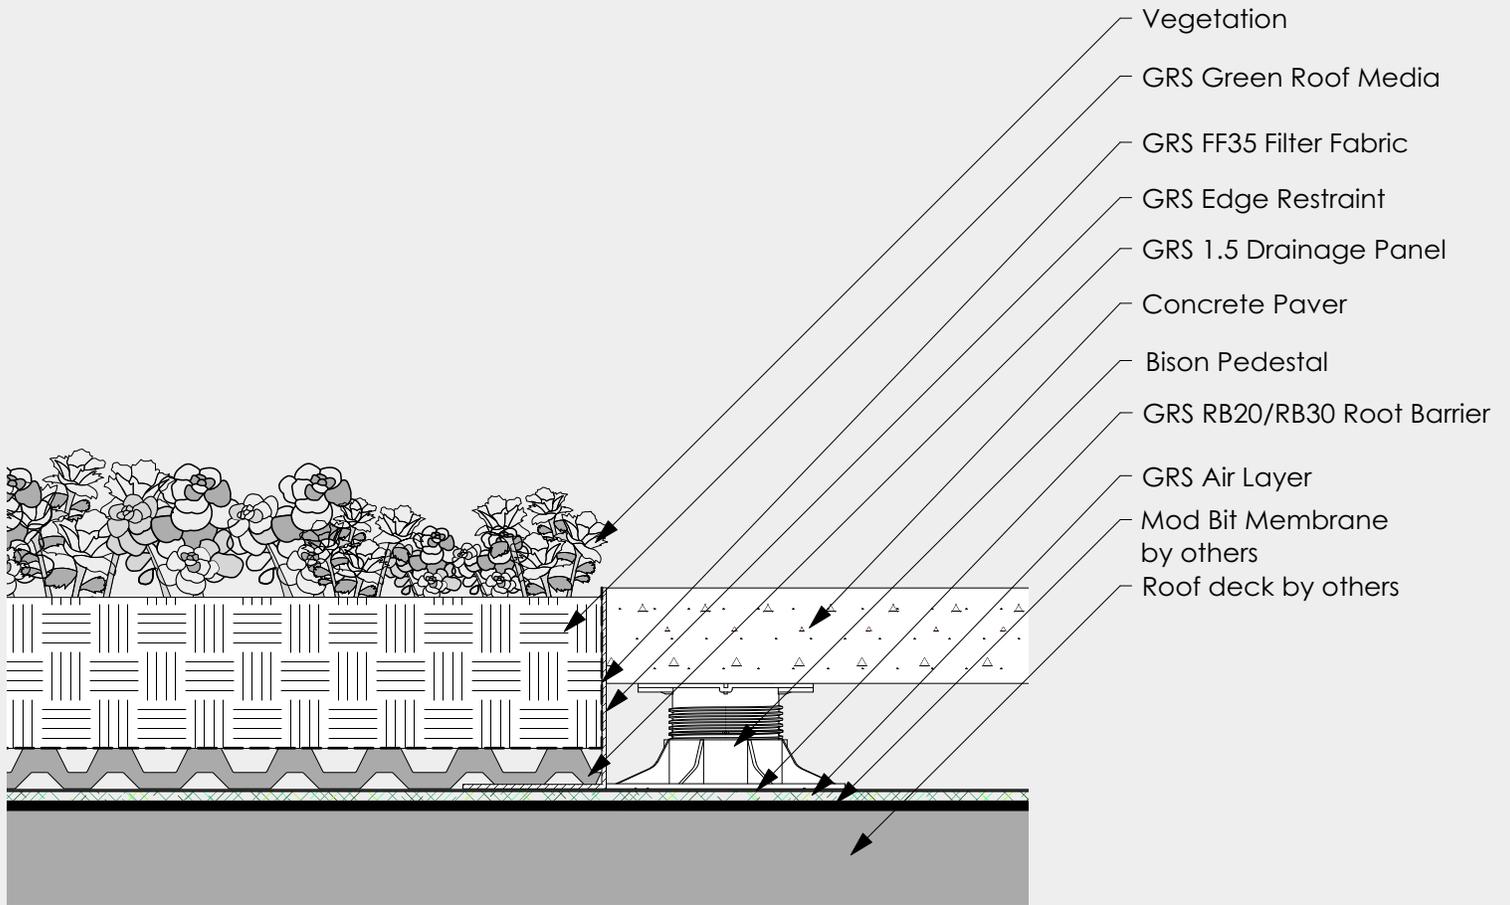

Notes:

1. details are based on best practices
2. check with roofing manufacturer for system specific requirements



Green Roof over Modified Bitumin Roof - Paver Transition

Scale: 3" = 1'-0"



[www.greenroofsolutions.com](http://www.greenroofsolutions.com)

4336 Regency Drive  
 Glenview, IL 60025  
 T: 866.675.9963  
 F: 847.297.7937